

A. WILLIAM SEEGER ARCHITECTS

117 North Jefferson St., Suite LL3B  
Phone 312-454-0099  
E-mail AWSeegers@gmail.com  
Chicago, Illinois 60661  
Fax 1-312-454-1456



PARTIAL SITE PLAN - North Elevation Exterior Repairs

SCALE: NTS

No.	Date	Description
1	04-21-21	ISSUE FOR RFP


PROJECT:  
**Addison Trail High School Facade Repairs**  
213 N Lombard Road, Addison, Illinois 60101  
**DuPage High School District 88**  
2 Friendship Plaza, Addison, IL 60101

SHEET NO.

S1.0

Key Notes - Exterior Repairs

- 1 POWER WASHBRICK MASONRY AND VERTICAL STONE COLUMN ACCENTS. APPLY LIGHT DETERGENT CLEANER, PROSOCO ENVIRO KLEAN REVIVE TO ALL SURFACES AND REMOVE WITH HIGH PRESSURE POWER WATER.
- 2 PROVIDE SEALANT REPLACEMENT, PECORA 890 NST SILACONE, AT ALL DOOR OPENINGS, LIGHT FIXTURES, DOWN SPOUT OUTLETS, SPEAKERS, METAL GRILLS, ETC.
- 3 AT (6) VERTICAL STONE COLUMN ACCENTS, ROUTE ALL VERTICAL & HORIZONTAL STONE JOINTS AND CRACKS. REPLACE GROUT WITH NEW AT ALL HORIZONTAL JOINTS AND CRACKS. REPLACE GROUT WITH NEW SEALANT AT ALL VERTICAL JOINTS BETWEEN STONE AND MASONRY.
- 4 PROVIDE AN ALLOWANCE OF 25' LINEAR FEET TO GRIND AND TUCK POINT BRICK MORTAR JOINTS

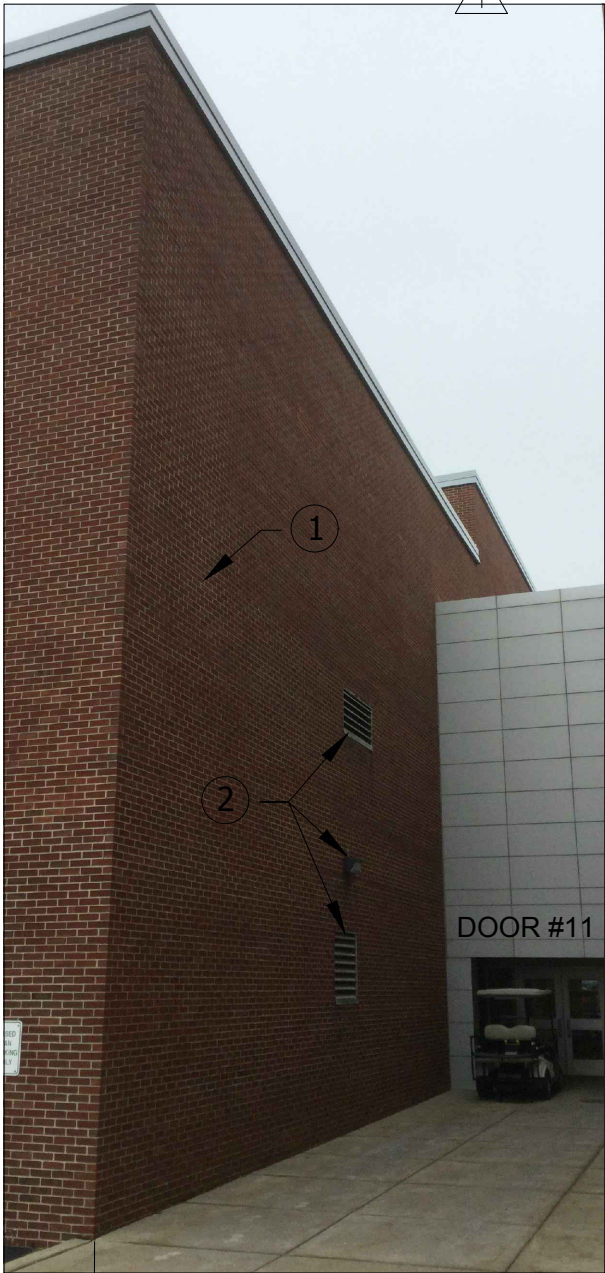

ENDING NORTH/EAST CORNER



1 NORTH ELEVATION  
N.T.S.

NORTH ELEVATION

T/ PANEL CORNER  
EL. 36'-0" V.I.F.

NO WORK THIS AREA

1

T/ CONC FOUNDATION  
EL. -0'-6" (V.I.F.)

T/ GRADE  
EL. VARIES

STARTING NORTH/WEST CORNER

A. WILLIAM SEEGER ARCHITECTS

NORTH ELEVATION EXTERIOR FACADE REPAIRS

117 North Jefferson St., Suite LL3B  
Chicago, Illinois 60661  
Phone 312-454-0099 E-mail AWillSee@ gmail.com Fax 1-312-454-1456

No.	Date	Description
1	04-21-21	ISSUE FOR RFP
	05-26-21	ADDENDUM #1

PROJECT:  
Addison Trail High School Facade Repairs  
213 N Lombard Road, Addison, Illinois 60101  
DuPage High School District 88  
2 Friendship Plaza, Addison, IL 60101

SHEET NO.  
A1.0